


C PLAN - DOCK C
SCALE: 1"=20'

D PLAN - DOCK D
SCALE: 1"=20'


E PLAN - DOCK E
SCALE: 1"=20'

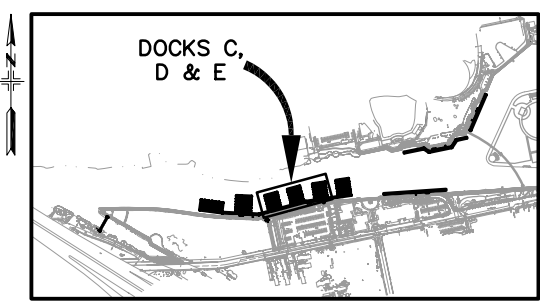

KEY PLAN

COORDINATES	DESCRIPTION
1 N 2170476.1020 E 6331158.1365	CL OF GANGWAY 2 PLATFORM AT SEAWALL

NOTES:
SEE DWG C10 FOR NOTES.

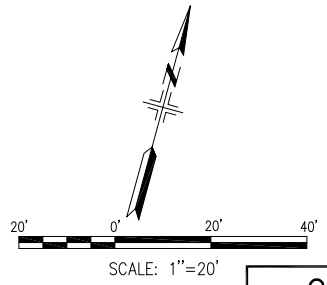

STOCKTON MARINA
DOCK LAYOUT PLAN
C, D AND E

REDEVELOPMENT DEPARTMENT
CITY OF STOCKTON, CALIFORNIA

C11

SCALE: 1"=20'	DESIGNED BY: RD	APPROVED BY: DATE:	SHEET NO. W6
DRAWN BY: TAE	CHECKED BY: WL	REDEVELOPMENT MANAGER STOCKTON, CALIF.	PROJECT NO. 08-007
RECORD DWG:			

P:\6576 STOCKTON MARINA DOWNTOWN\CADD\657600_C11.DWG 7/25/2008 2:06 PM

Submittal	%	Date
	100	7-28-08
	90	6-16-08
	60	5-12-08

MOFFATT & NICHOL
2001 N. MAIN STREET, SUITE 360
WALNUT CREEK, CALIFORNIA, 94596
925-944-5411



POWER ENGINEERING CONTRACTORS
MARINE • CIVIL
1501 Viking Street, Suite 200, Alameda, California 94501 510-337-3800

Revisions	No.	Description	Date	By	Appr. By

DATE: JULY 2008

Original Drawing Scale: 0 1/2" = 1"

